



PEDESTRIAN REFUGE AND BUS SHELTER LAYOUT PLAN

1:200 (A1) 1:400 (A3)

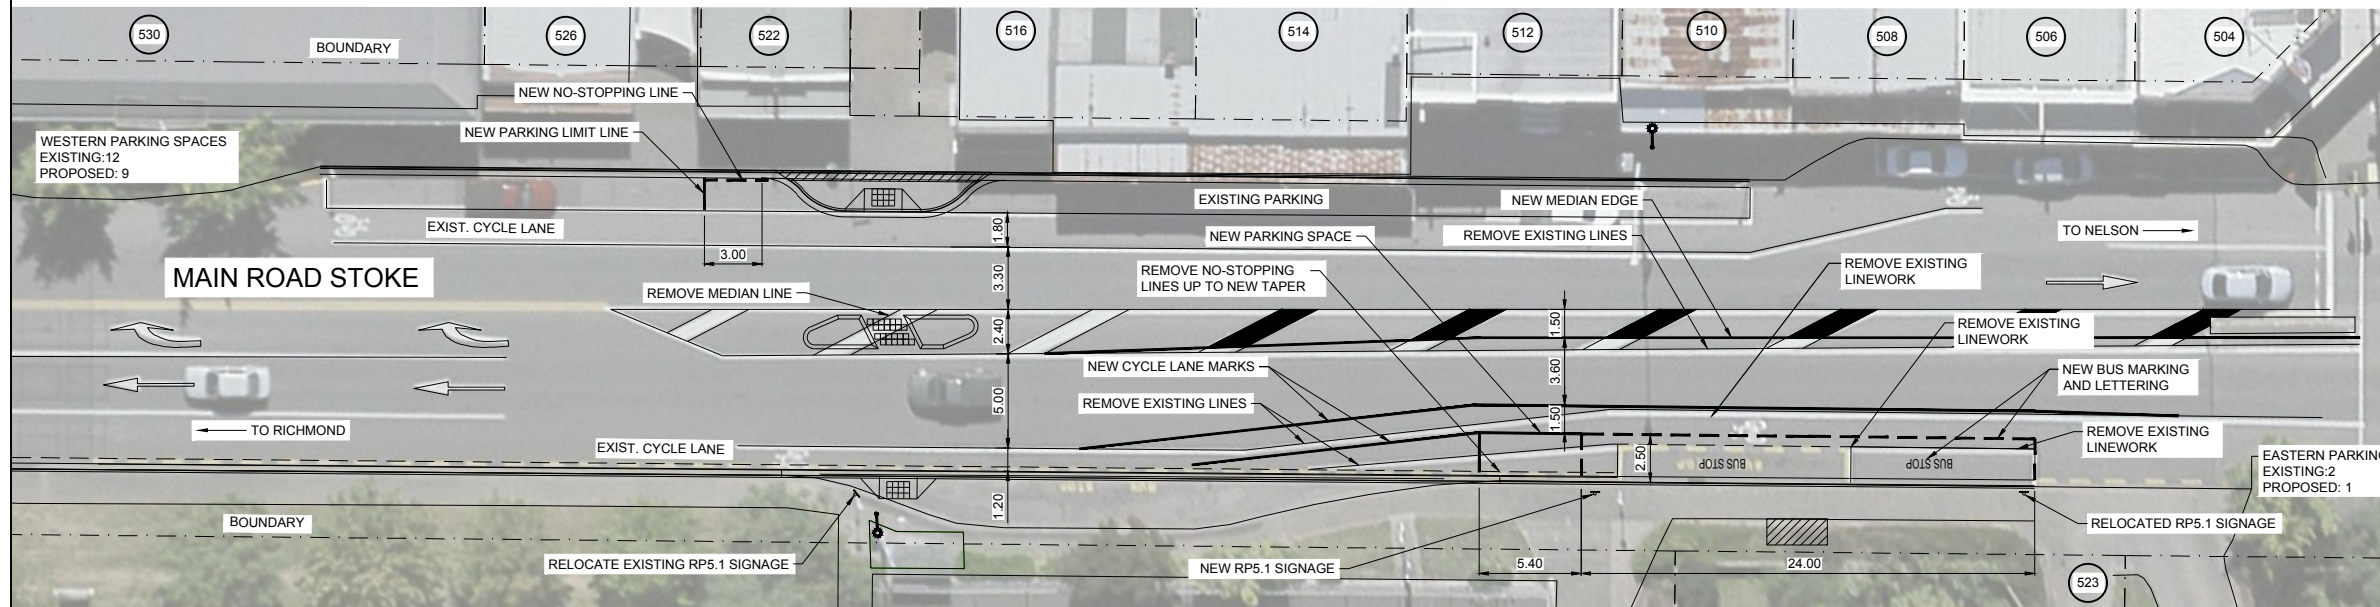

LINE MARKING AND SIGNAGE PLAN

1:200 (A1) 1:400 (A3)

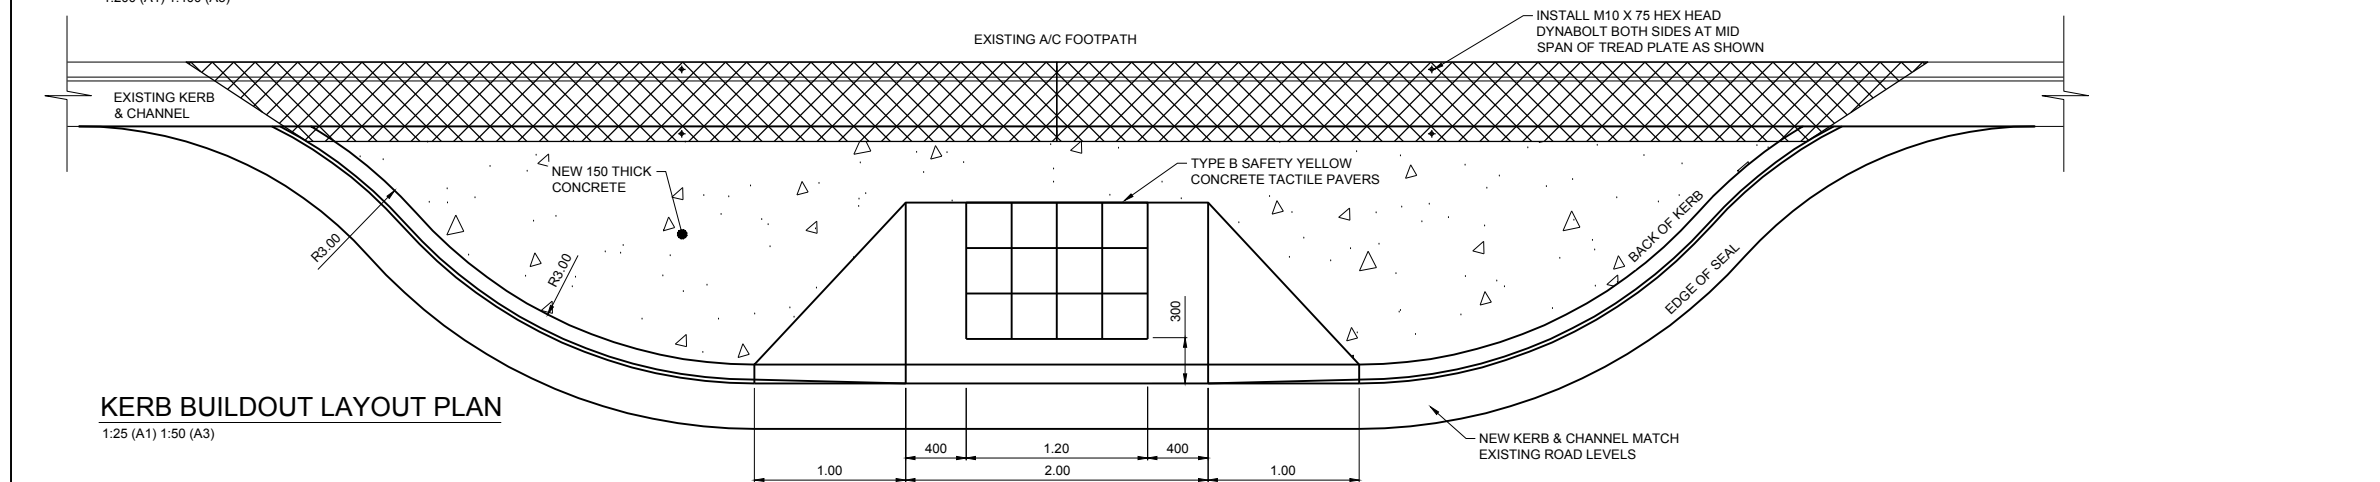

KERB BUILDOUT LAYOUT PLAN

1:25 (A1) 1:50 (A3)

HAZARD ID REGISTER

HAZARD ID	DESCRIPTION
1	PROXIMITY OF HAIL SITE TO PROPOSED WORKS
2	TRUNK WATERMAIN REQUIRES CARE WHEN WORKING IN VICINITY
3	PLAQUE IN VICINITY, TO BE PROTECTED
4	11KV ELECTRICAL CABLE IN VICINITY

LEGEND:


	NEW NO-STOPPING LINE		EX. UNDERGROUND COMMS
	NEW LINEMARKING		EX. UNDERGROUND POWER
	NEW KERB		ROAD / FOOTPATH EDGE
	EX. STORMWATER LINE		NEW FOOTPATH
	EX. WATER LINE		NEW TOPSOIL AND GRASS
	BOUNDARY		PROPERTY NUMBER
	HAZARD ID - REFER ABOVE		

NOTES:
 (1) THE INFORMATION CONTAINED ON THIS DOCUMENT IS COPYRIGHT AND MAY NOT BE COPIED, DISSEMINATED OR USED FOR ANY OTHER PURPOSE OTHER THAN THAT FOR WHICH IT HAS BEEN PROVIDED WITHOUT THE WRITTEN PERMISSION OF CAMERON GIBSON & WELLS LTD
 (2) VERIFY ALL DIMENSIONS ON SITE
 (3) DO NOT SCALE FROM DRAWINGS
 (4) THE ADEQUACY OF THE DESIGN INCORPORATED ON THE PLANS IS SUBJECT TO THE REQUIREMENTS INCLUDED IN THE SPECIFICATION FOR THE WORKS AND THE DESIGN ASSUMPTIONS INCORPORATED IN THE CALCULATIONS AND REPORTS FOR THE PROJECT
 (5) ALL WORK TO COMPLY WITH THE NELSON CITY COUNCIL LDM 2010
 (6) IT IS THE CONTRACTORS RESPONSIBILITY TO LOCATE ALL SERVICES ON-SITE PRIOR TO ANY EXCAVATION COMMENCING
 (7) IT IS THE CONTRACTORS RESPONSIBILITY TO PROTECT ALL SERVICES AND ARRANGE STANDOVERS REQUIRED BY ASSET OWNERS
 (8) ALL DIMENSIONS ARE IN METRES EXCEPT WHOLE NUMBERS WHICH ARE IN MILLIMETRES
 (9) RECENTLY PLACED FIBRE IN THE VICINITY OF WORKS CONTRACTOR TO CONSULT WITH CHORUS REGARDING EXCAVATION IN THE AREA

CONTRACT NO. _____ NCC DWG NO. 27-0782

Nelson City Council
 te kaunihera o whakatū

APPROVED _____
 GROUP MANAGER INFRASTRUCTURE
 DATE _____

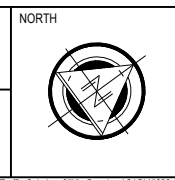

JOB TITLE
**NELSON CITY COUNCIL
 MAIN RD STOKE TRAFFIC CALMING**

DRAWING TITLE
PEDESTRIAN REFUGE LAYOUT

CGW
 Consulting Engineers

Civil Geotechnical Structural Environmental
 Nelson Christchurch
 Email ph. 548-8259 ph. 348-1000 office@cgw.co.nz



NO	DATE	REVISION	DES	DRN	CHD	APD
1	22.09.17	FOR CONSTRUCTION				

FOR CONSTRUCTION

SCALE AS SHOWN	REVISION 1
JOB NO 15000-071	SHEET 001